


PK(000)X5BC113C1

ITEM NO.	PART NUMBER	DESCRIPTION	QTY.
1	AS REQ'D	(X.XX)" OD(S40)x5' PEDESTAL , HDG	1
2	B1301C3WT	WOOD TEMPLATE 14x14	1
3	B1450-18(449HDG)	3/4" x18" THREADED ROD A449, HDG	8
4	H2-0750HN2HHDG	3/4" HVY.HEX NUT GR.2H, HDG	32
5	H3-0750FWHDG	3/4" USS FLATWASHER, HDG	24
6	H4-0750LWHDG	3/4" SPLIT LOCKWASHER, HDG	8

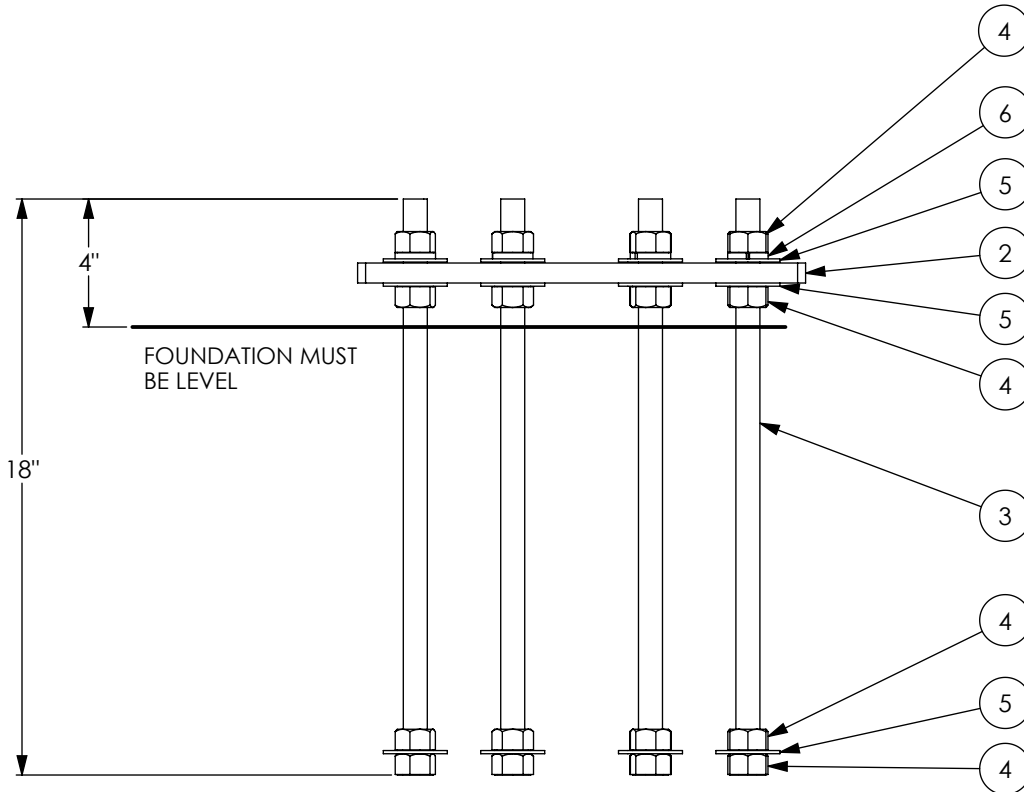

On one end of each rod attach a flatwasher sandwiched between two hex nuts. Attach the the other end of the rod to the wood template as shown in the diagram . The wood template will help the keep the rods aligned. When pouring the concrete keep the top 4" of thread clean.

PROPRIETARY AND CONFIDENTIAL

THE INFORMATION CONTAINED IN THIS DRAWING IS THE SOLE PROPERTY OF BAIRD SUPPORTING SYSTEMS. ANY REPRODUCTION IN PART OR AS A WHOLE WITHOUT THE WRITTEN PERMISSION OF BAIRD SUPPORTING SYSTEMS IS PROHIBITED.



WWW.BAIRD MOUNTS.COM

UNLESS OTHERWISE SPECIFIED:

DIMENSIONS ARE IN INCHES
 TOLERANCES:
 FRACTIONAL ±
 ANGULAR: MACH ± BEND ±
 TWO PLACE DECIMAL ±
 THREE PLACE DECIMAL ±


DO NOT SCALE DRAWING

BAIRD MOUNTING SYSTEMS

WATERLOO, IA 50703
 PHONE: 319-233-3561
 SALES@BAIRDMOUNTS.COM

TITLE:
 PEDESTAL KIT
 (X.XX)"OD S40 x 5' w/14"PLT 11.25"BC

DRAWN BY JK	DATE 07/28/15
MATERIAL -	FINISH -
DWG. PURPOSE INST	SHEET 1 OF 2
SCALE -	
PART. NO. PK556X5BC113C1	
DWG. NO. PK(000)X5BC113C1-INST	

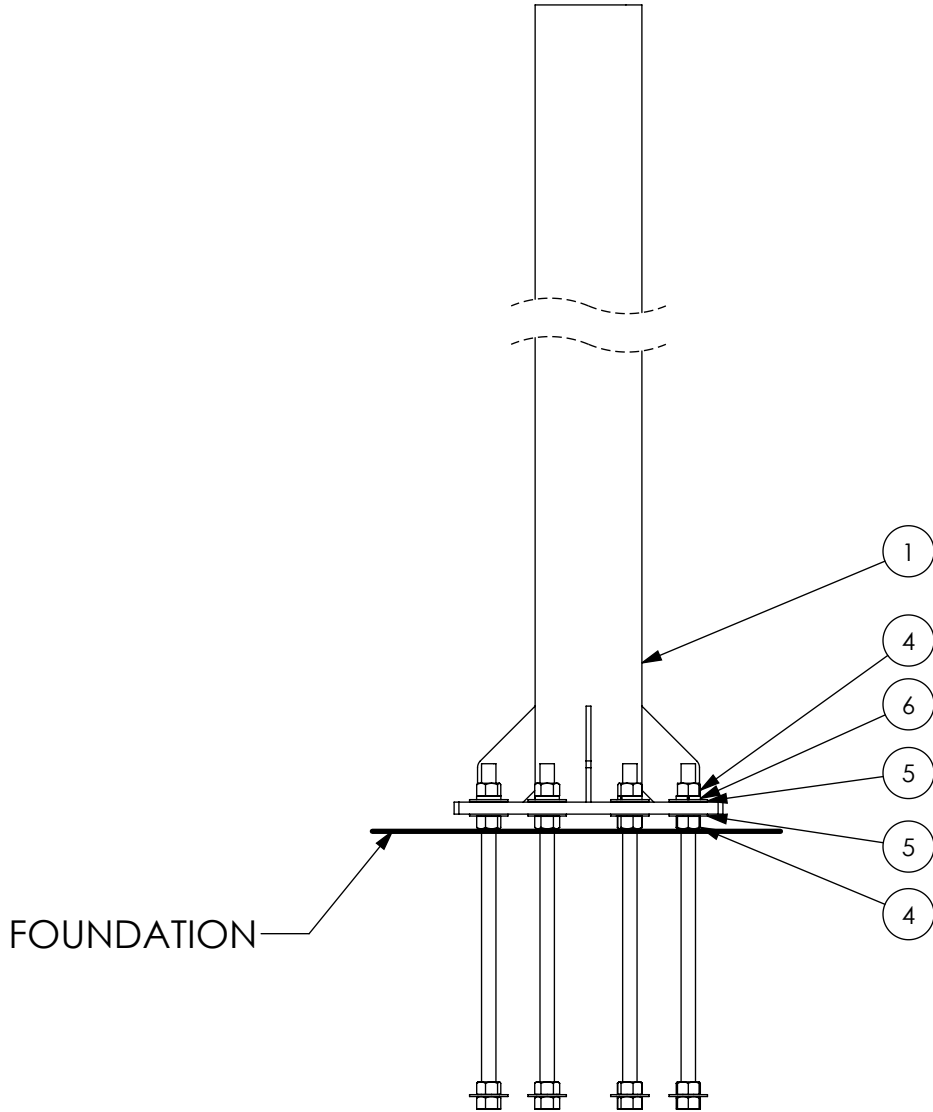

Remove the wood template after the concrete has cured. Clean the exposed threads and turn a nut all the way down to the top of the concrete on each rod. Set the pedestal and tighten hardware. See the drawing above.

PROPRIETARY AND CONFIDENTIAL

THE INFORMATION CONTAINED IN THIS DRAWING IS THE SOLE PROPERTY OF BAIRD SUPPORTING SYSTEMS. ANY REPRODUCTION IN PART OR AS A WHOLE WITHOUT THE WRITTEN PERMISSION OF BAIRD SUPPORTING SYSTEMS IS PROHIBITED.



WWW.BAIRD MOUNTS.COM

UNLESS OTHERWISE SPECIFIED:

DIMENSIONS ARE IN INCHES
 TOLERANCES:
 FRACTIONAL ±
 ANGULAR: MACH ± BEND ±
 TWO PLACE DECIMAL ±
 THREE PLACE DECIMAL ±

DO NOT SCALE DRAWING

BAIRD MOUNTING SYSTEMS


WATERLOO, IA 50703
 PHONE: 319-233-3561
 SALES@BAIRDMOUNTS.COM

TITLE:
 PEDESTAL KIT
 (X.XX)"OD S40 x 5' w/14"PLT 11.25"BC

DRAWN BY JK	DATE 07/28/15
MATERIAL -	FINISH -
DWG. PURPOSE INST	SHEET 2OF2
SCALE -	
PART. NO. PK556X5BC113C1	
DWG. NO. PK(000)X5BC113C1 -INST	

PK1075X5BC15C3

ITEM NO.	PART NUMBER	DESCRIPTION	QTY.
1	AB1300-5(C2)CHD	10.75"ODx5' PEDESTAL FOR 3.8M, HDG	1
2	B5547(8X1.0D-15BC)WT	WOOD TEMPLATE 18x18	1
3	B5187-36(449HDG)	1"-8 x 36" THREADED ROD A449, HDG	8
4	H2-1000HN2HHDG	1"-8 HEX NUT GR.2H, HDG	32
5	H3-1000FWHDG	1" USS FLATWASHER, HDG	24
6	H4-1000LWHDG	1" SPLIT LOCKWASHER, HDG	8

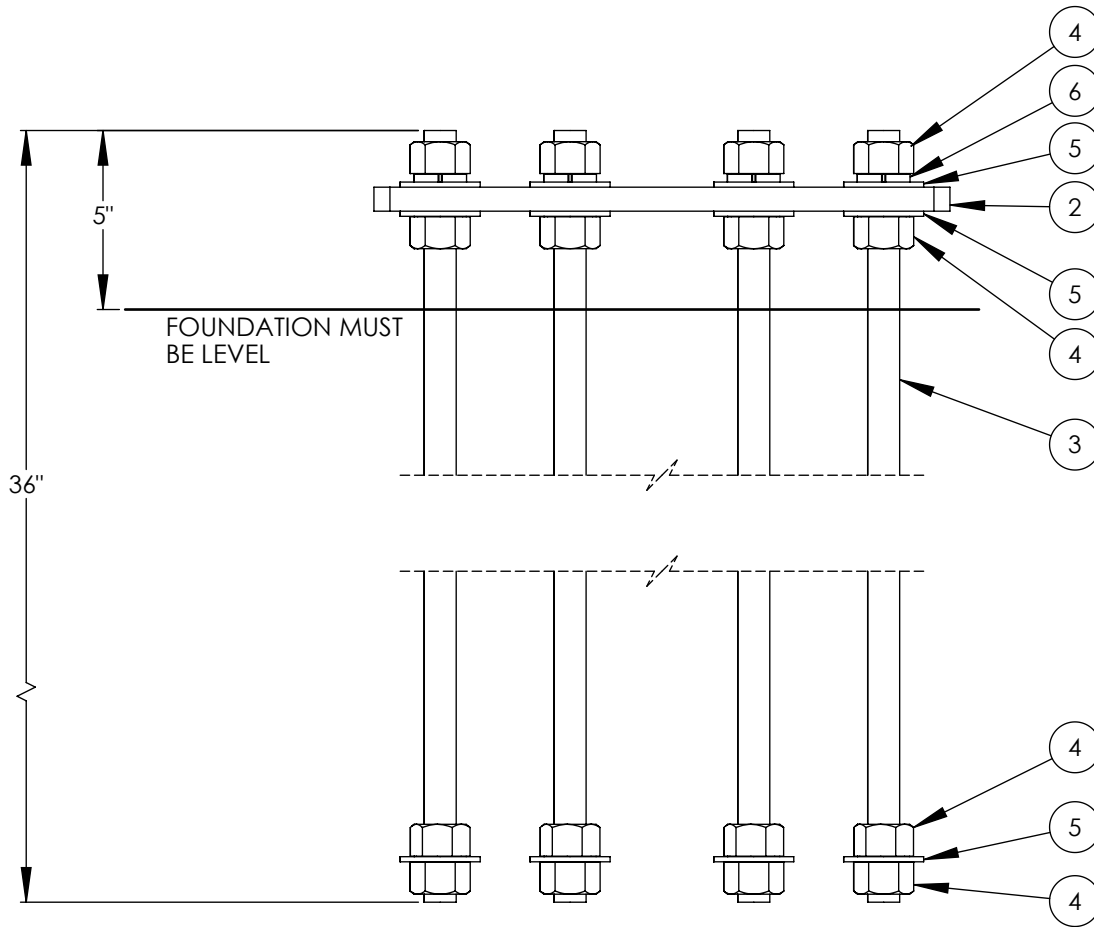

On one end of each rod attach a flatwasher sandwiched between two hex nuts. Attach the the other end of the rod to the wood template as shown in the diagram . The wood template will help the keep the rods aligned. When pouring the concrete keep the top 5" of thread clean.

PROPRIETARY AND CONFIDENTIAL

THE INFORMATION CONTAINED IN THIS DRAWING IS THE SOLE PROPERTY OF BAIRD SUPPORTING SYSTEMS. ANY REPRODUCTION IN PART OR AS A WHOLE WITHOUT THE WRITTEN PERMISSION OF BAIRD SUPPORTING SYSTEMS IS PROHIBITED.



WWW.BAIRD MOUNTS.COM

UNLESS OTHERWISE SPECIFIED:

DIMENSIONS ARE IN INCHES
 TOLERANCES:
 FRACTIONAL ±
 ANGULAR: MACH ± BEND ±
 TWO PLACE DECIMAL ±
 THREE PLACE DECIMAL ±


DO NOT SCALE DRAWING

BAIRD MOUNTING SYSTEMS

WATERLOO, IA 50703
 PHONE: 319-233-3561
 SALES@BAIRDMOUNTS.COM

TITLE:
 PEDESTAL KIT
 10.75"ODx5' w/ COLLAR

DRAWN BY JK	DATE 09/26/14
MATERIAL -	FINISH -
DWG. PURPOSE INST	SHEET 1 OF 2
PART. NO. PK1075X5BC15C3	SCALE -
DWG. NO. PK1075X5BC15C3-INST	

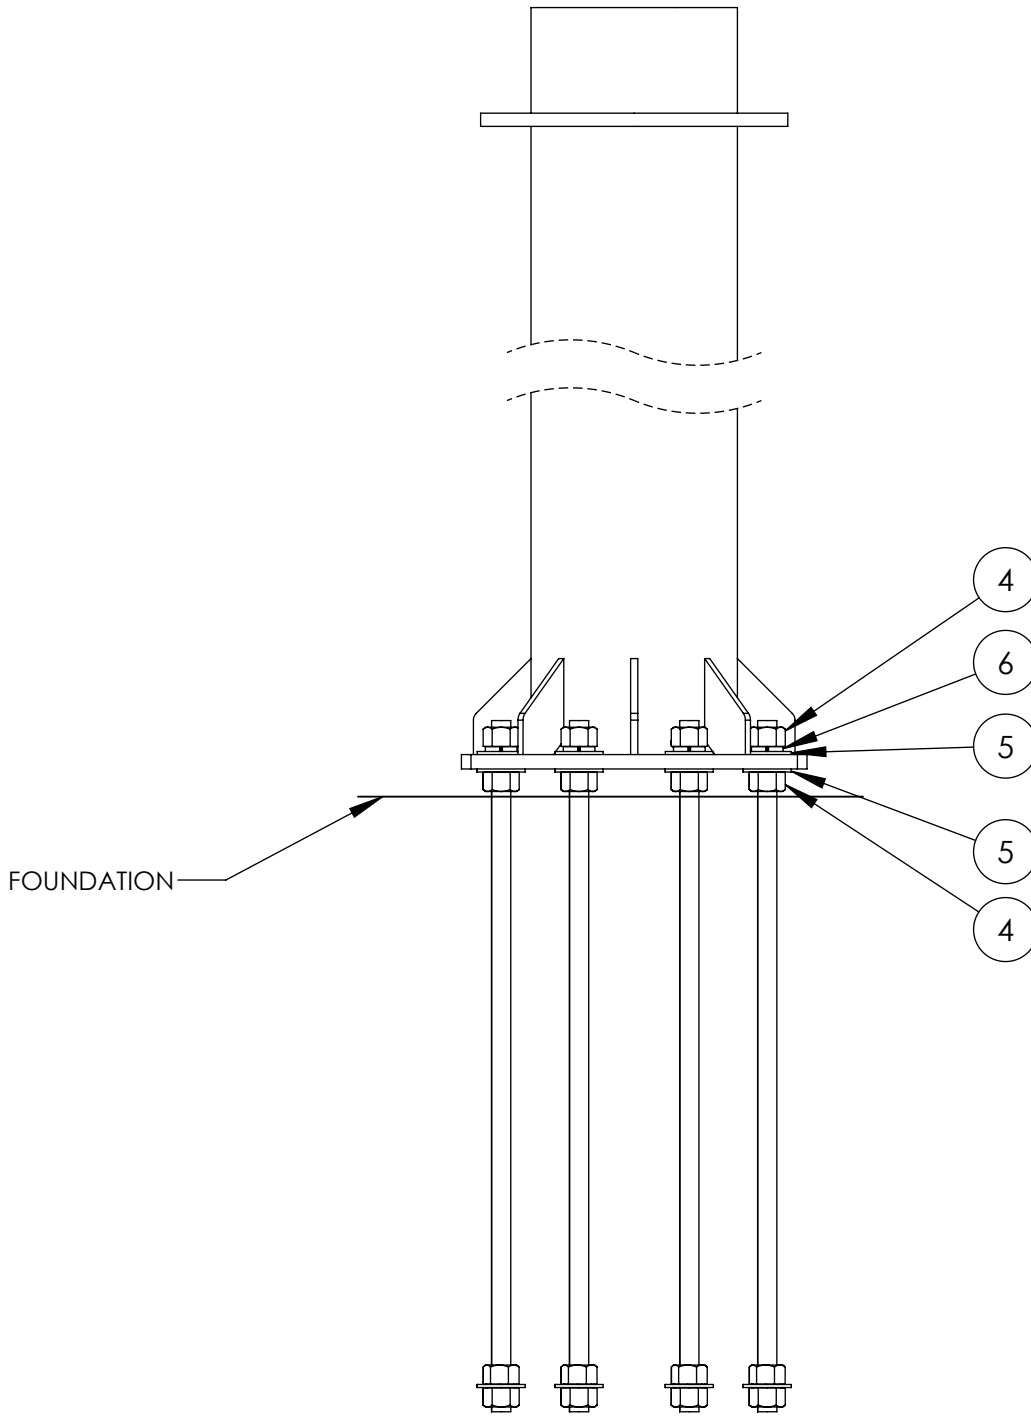

Remove the wood template after the concrete has cured. Clean the exposed threads and turn a nut all the way down to the top of the concrete on each rod. Set the pedestal and tighten hardware. See the drawing above.

PROPRIETARY AND CONFIDENTIAL
 THE INFORMATION CONTAINED IN THIS DRAWING IS THE SOLE PROPERTY OF BAIRD SUPPORTING SYSTEMS. ANY REPRODUCTION IN PART OR AS A WHOLE WITHOUT THE WRITTEN PERMISSION OF BAIRD SUPPORTING SYSTEMS IS PROHIBITED.



WWW.BAIRD MOUNTS.COM

UNLESS OTHERWISE SPECIFIED:
 DIMENSIONS ARE IN INCHES
 TOLERANCES:
 FRACTIONAL ±
 ANGULAR: MACH ± BEND ±
 TWO PLACE DECIMAL ±
 THREE PLACE DECIMAL ±
 DO NOT SCALE DRAWING

BAIRD MOUNTING SYSTEMS
 WATERLOO, IA 50703
 PHONE: 319-233-3561
 SALES@BAIRDMOUNTS.COM

TITLE:
 PEDESTAL KIT
 10.75"ODx5' w/ COLLAR

DRAWN BY JK	DATE 09/26/14
MATERIAL -	FINISH -
DWG. PURPOSE INST	SHEET 2 OF 2
PART. NO. PK1075X5BC15C3	SCALE -
DWG. NO. PK1075X5BC15C3-INST	